



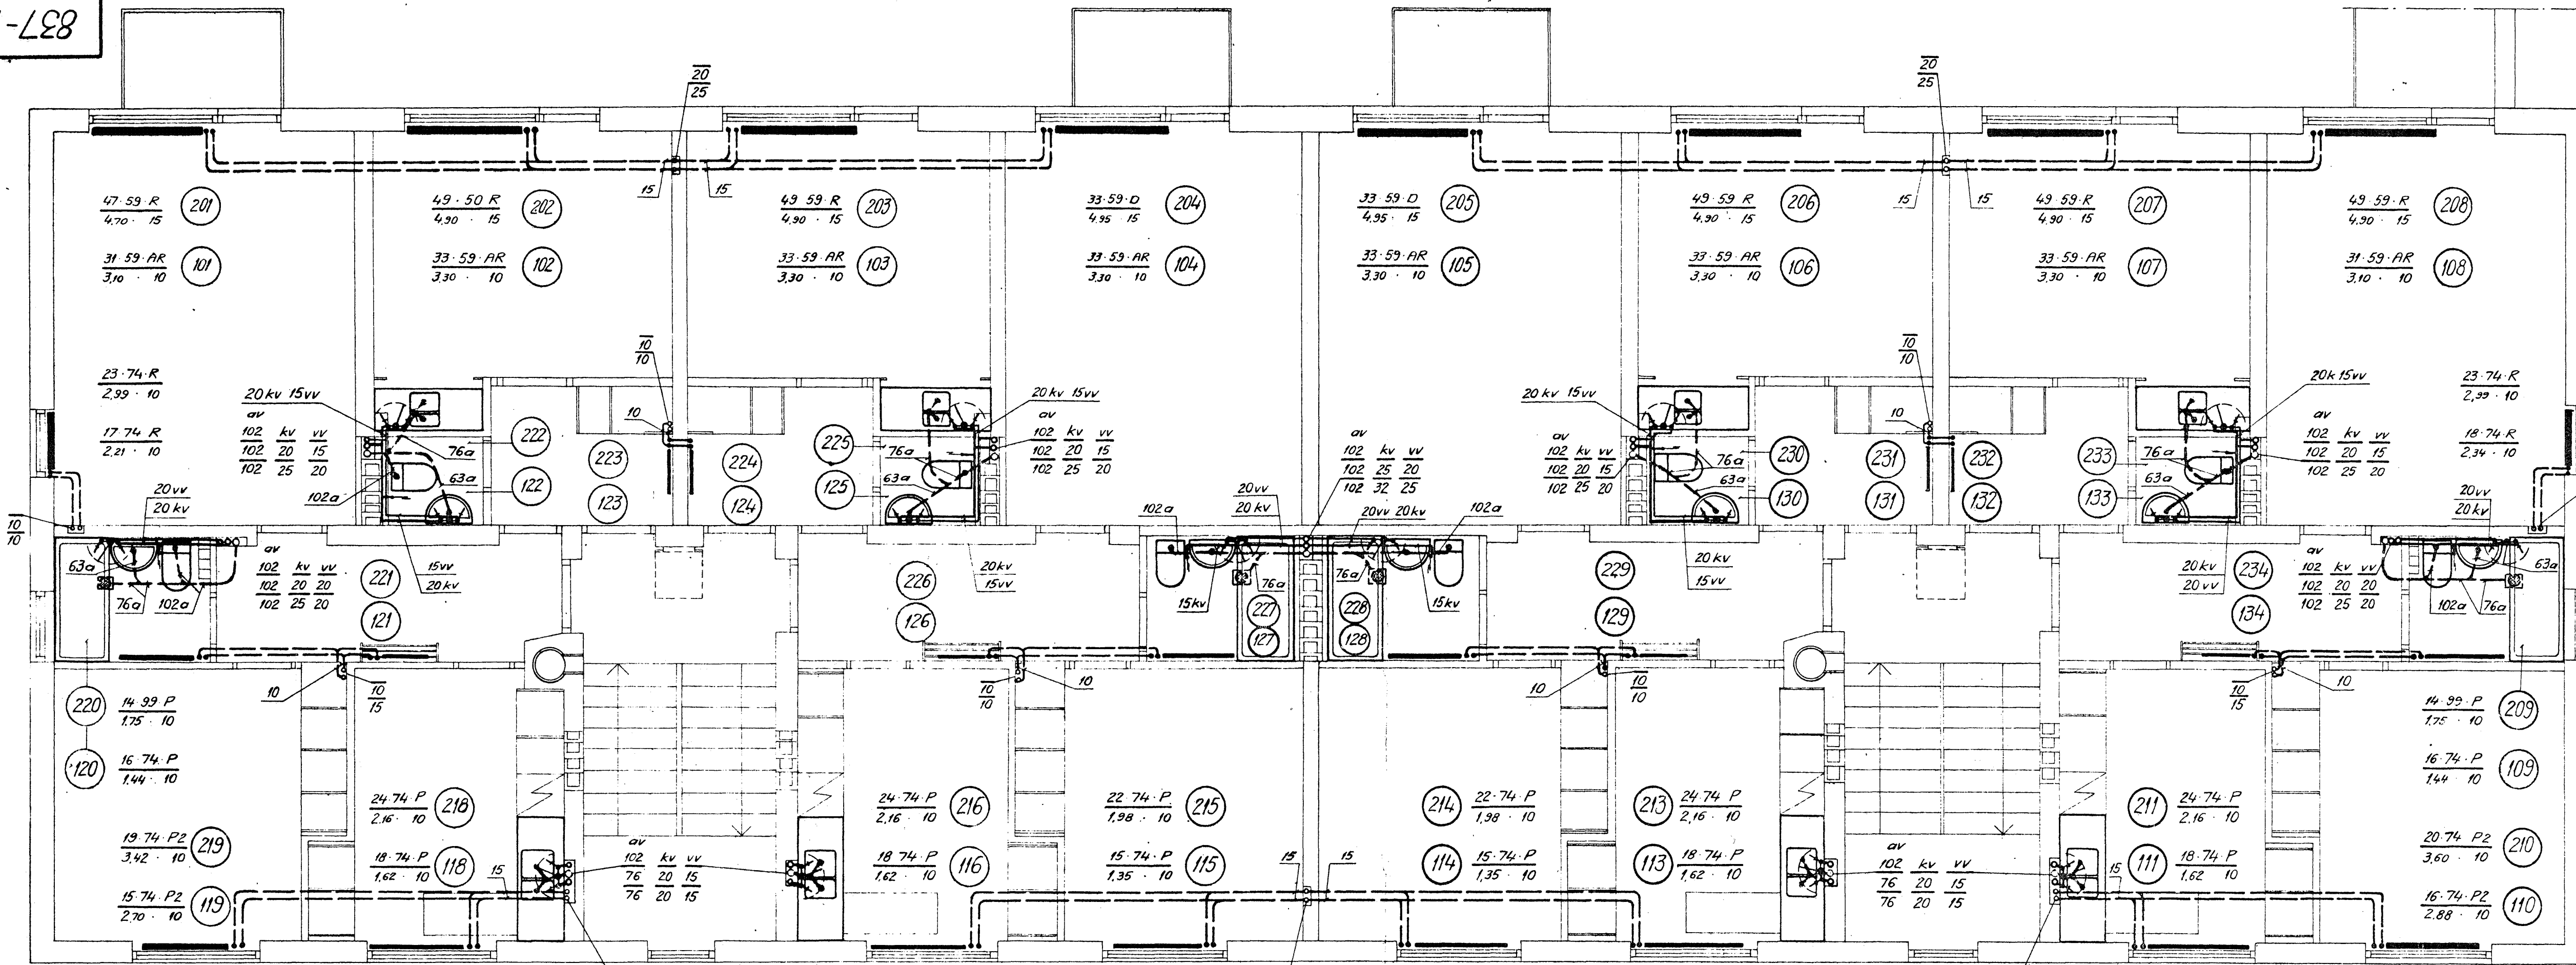

Våning 2tr
Våning 1tr

Radiatörer i hallar		
221, 226, 229, 234	11-74-P 0,89 · 10	223, 224 11-59-P 0,825 · 10
121, 123, 124, 126, 129, 131, 132, 134	10-59-P 0,75 · 10	

Radiatörer i badrum	
227, 228	9-59-P 0,675 · 10
127, 128	6-59-P 0,45 · 10

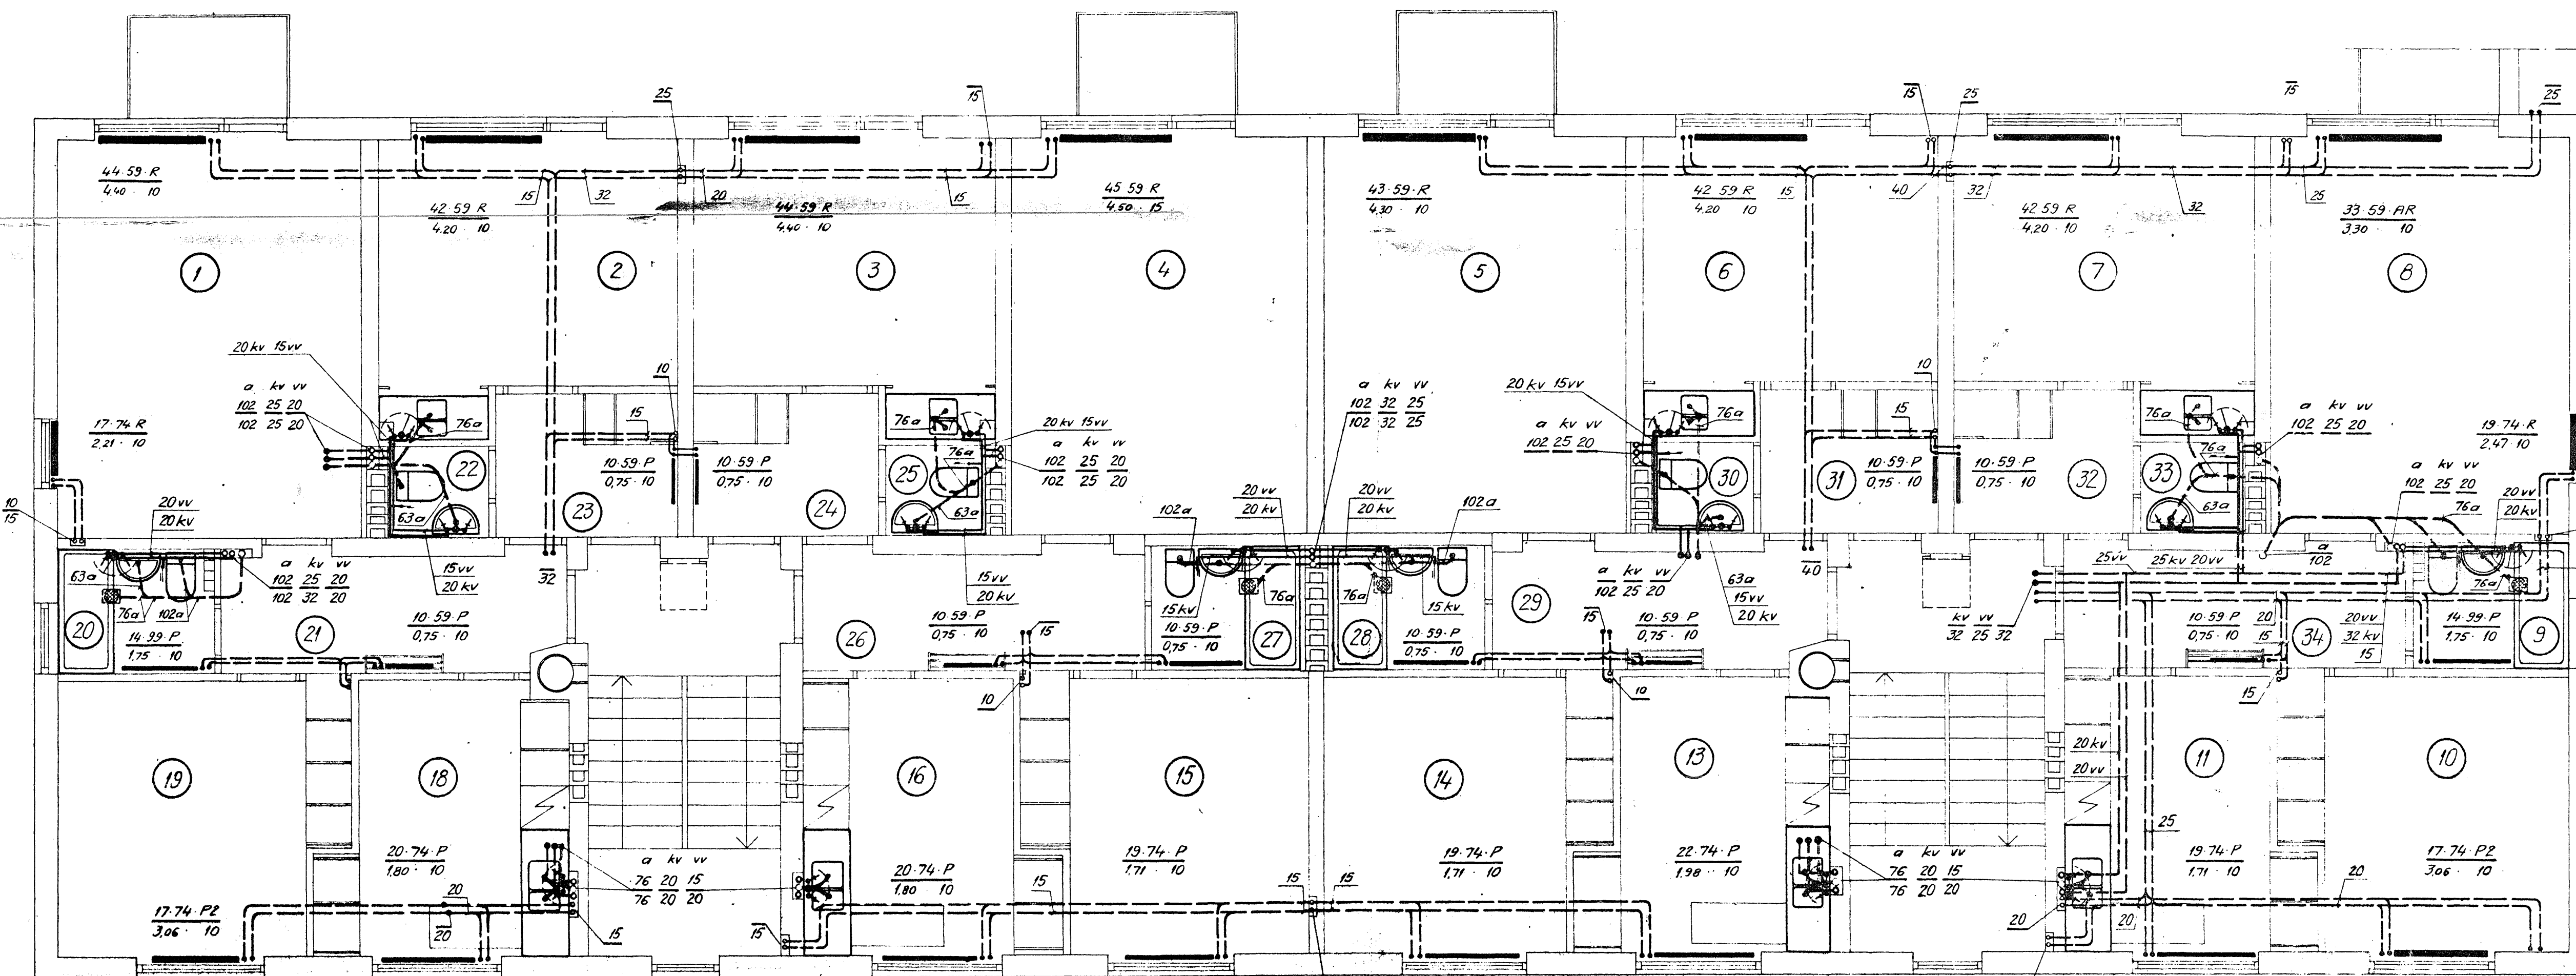

Bottenplan

Hus A.