
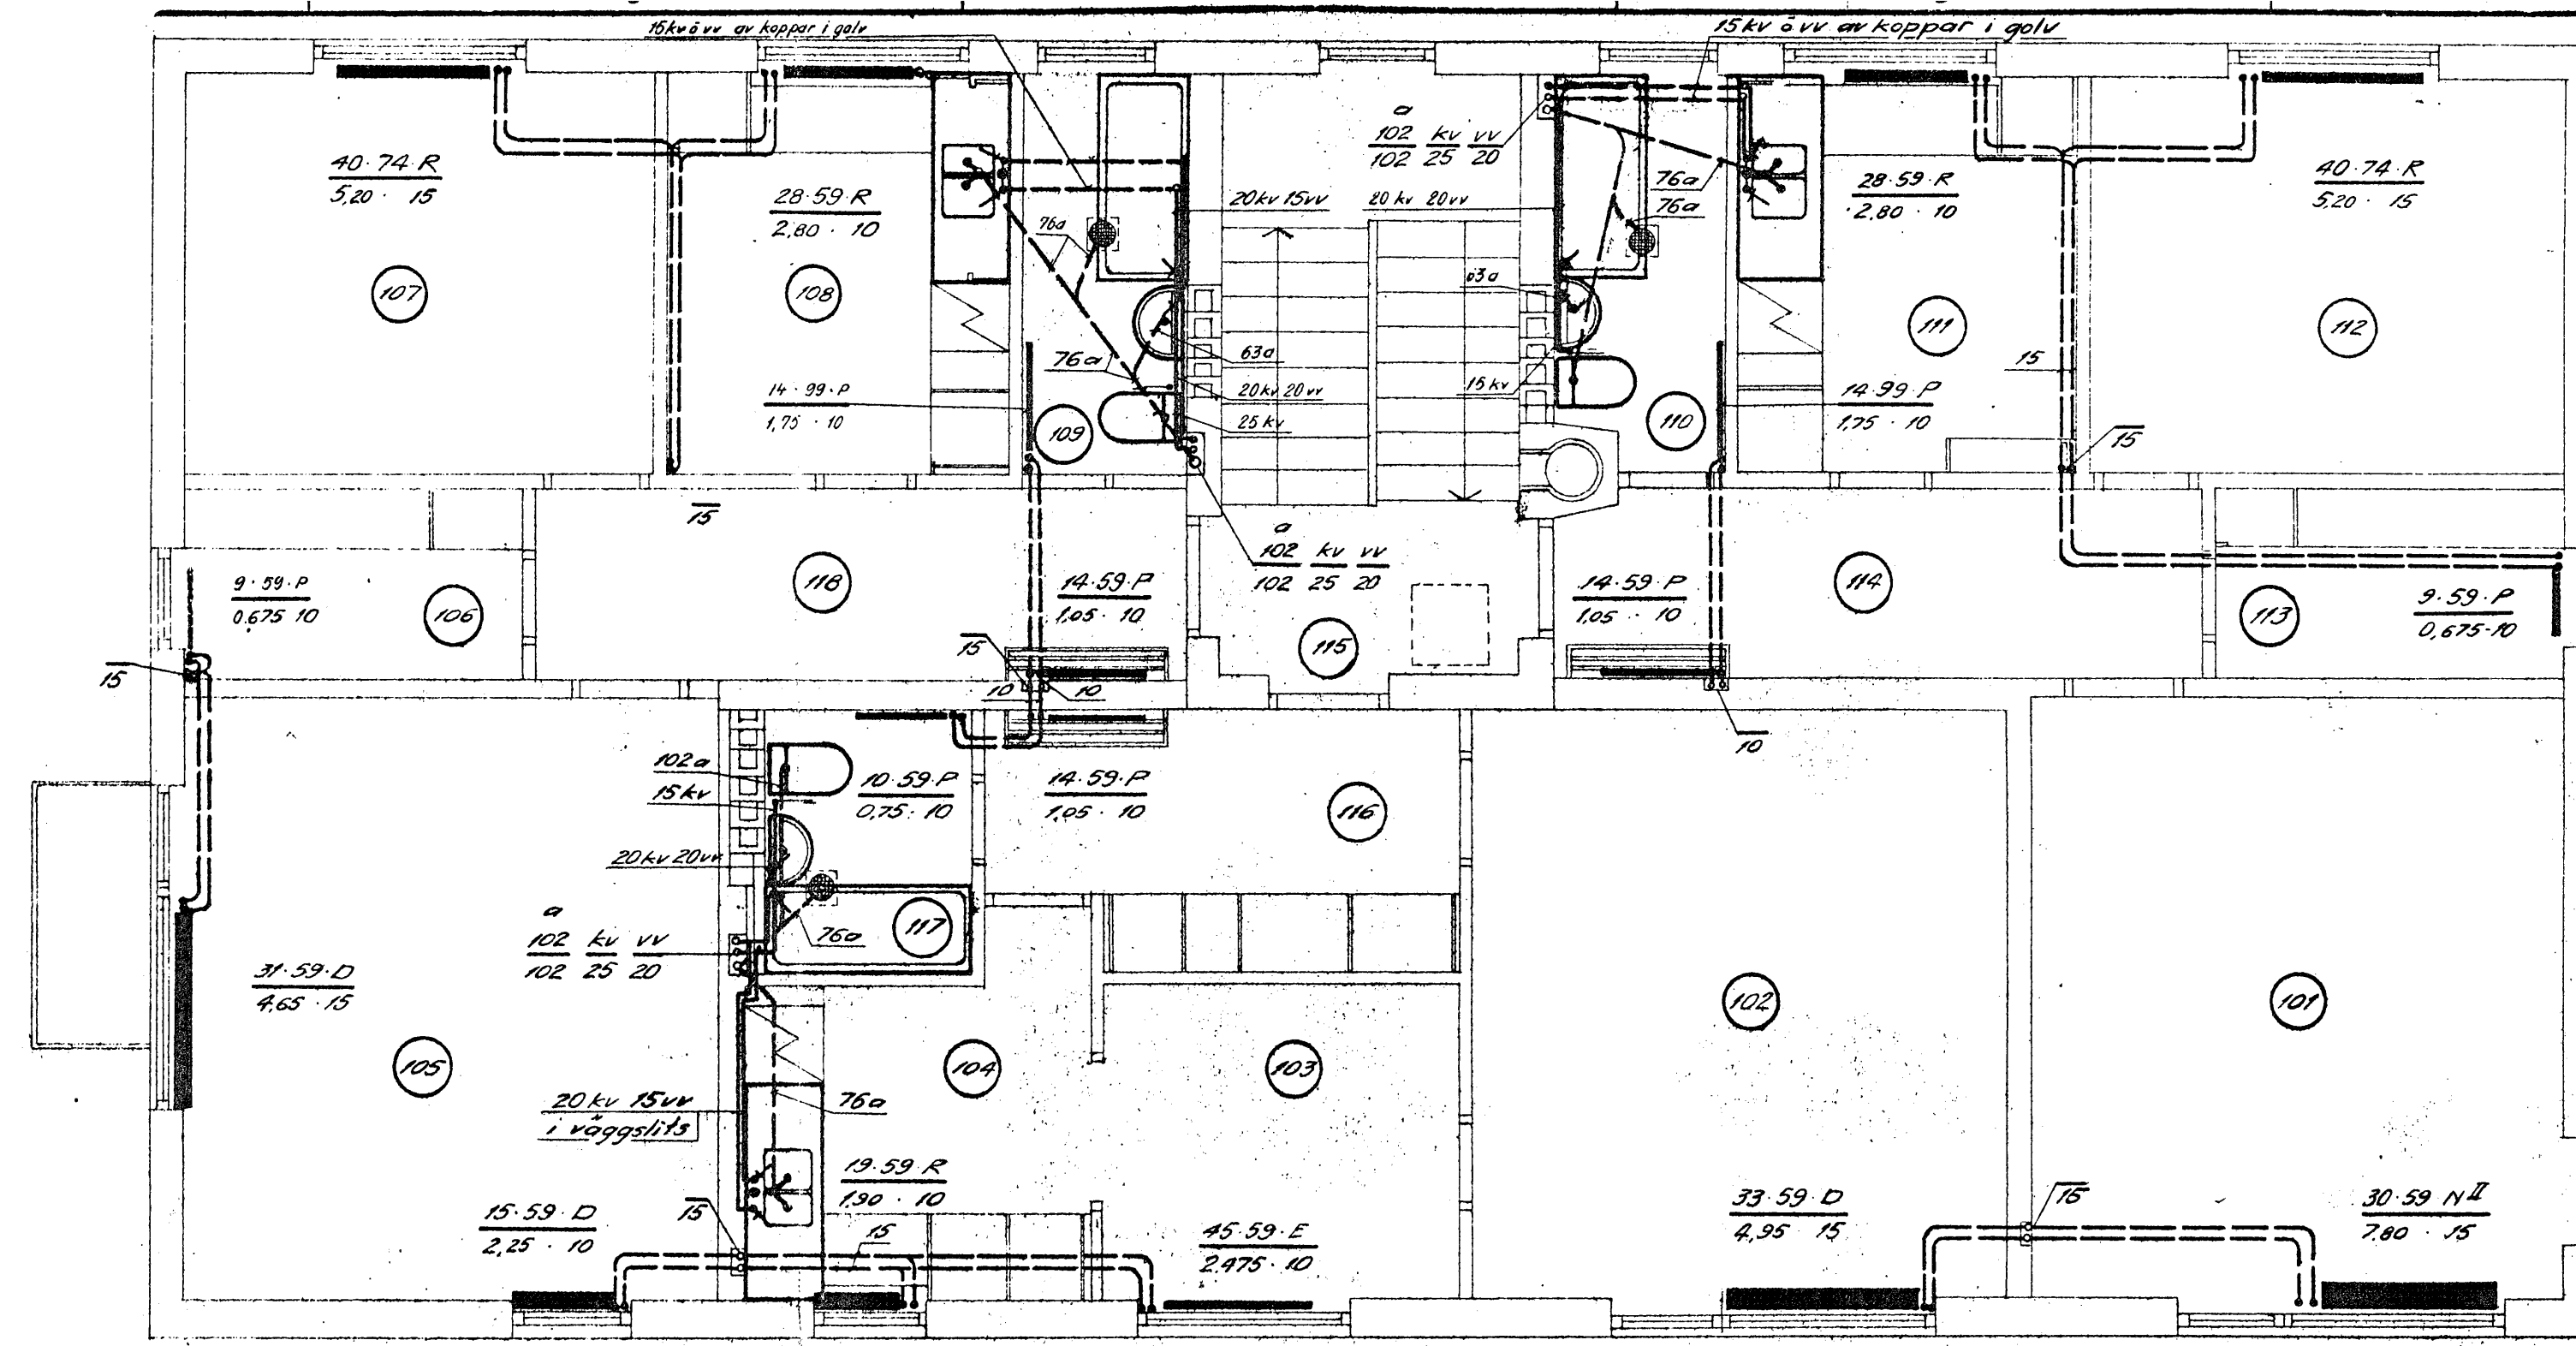


26.08

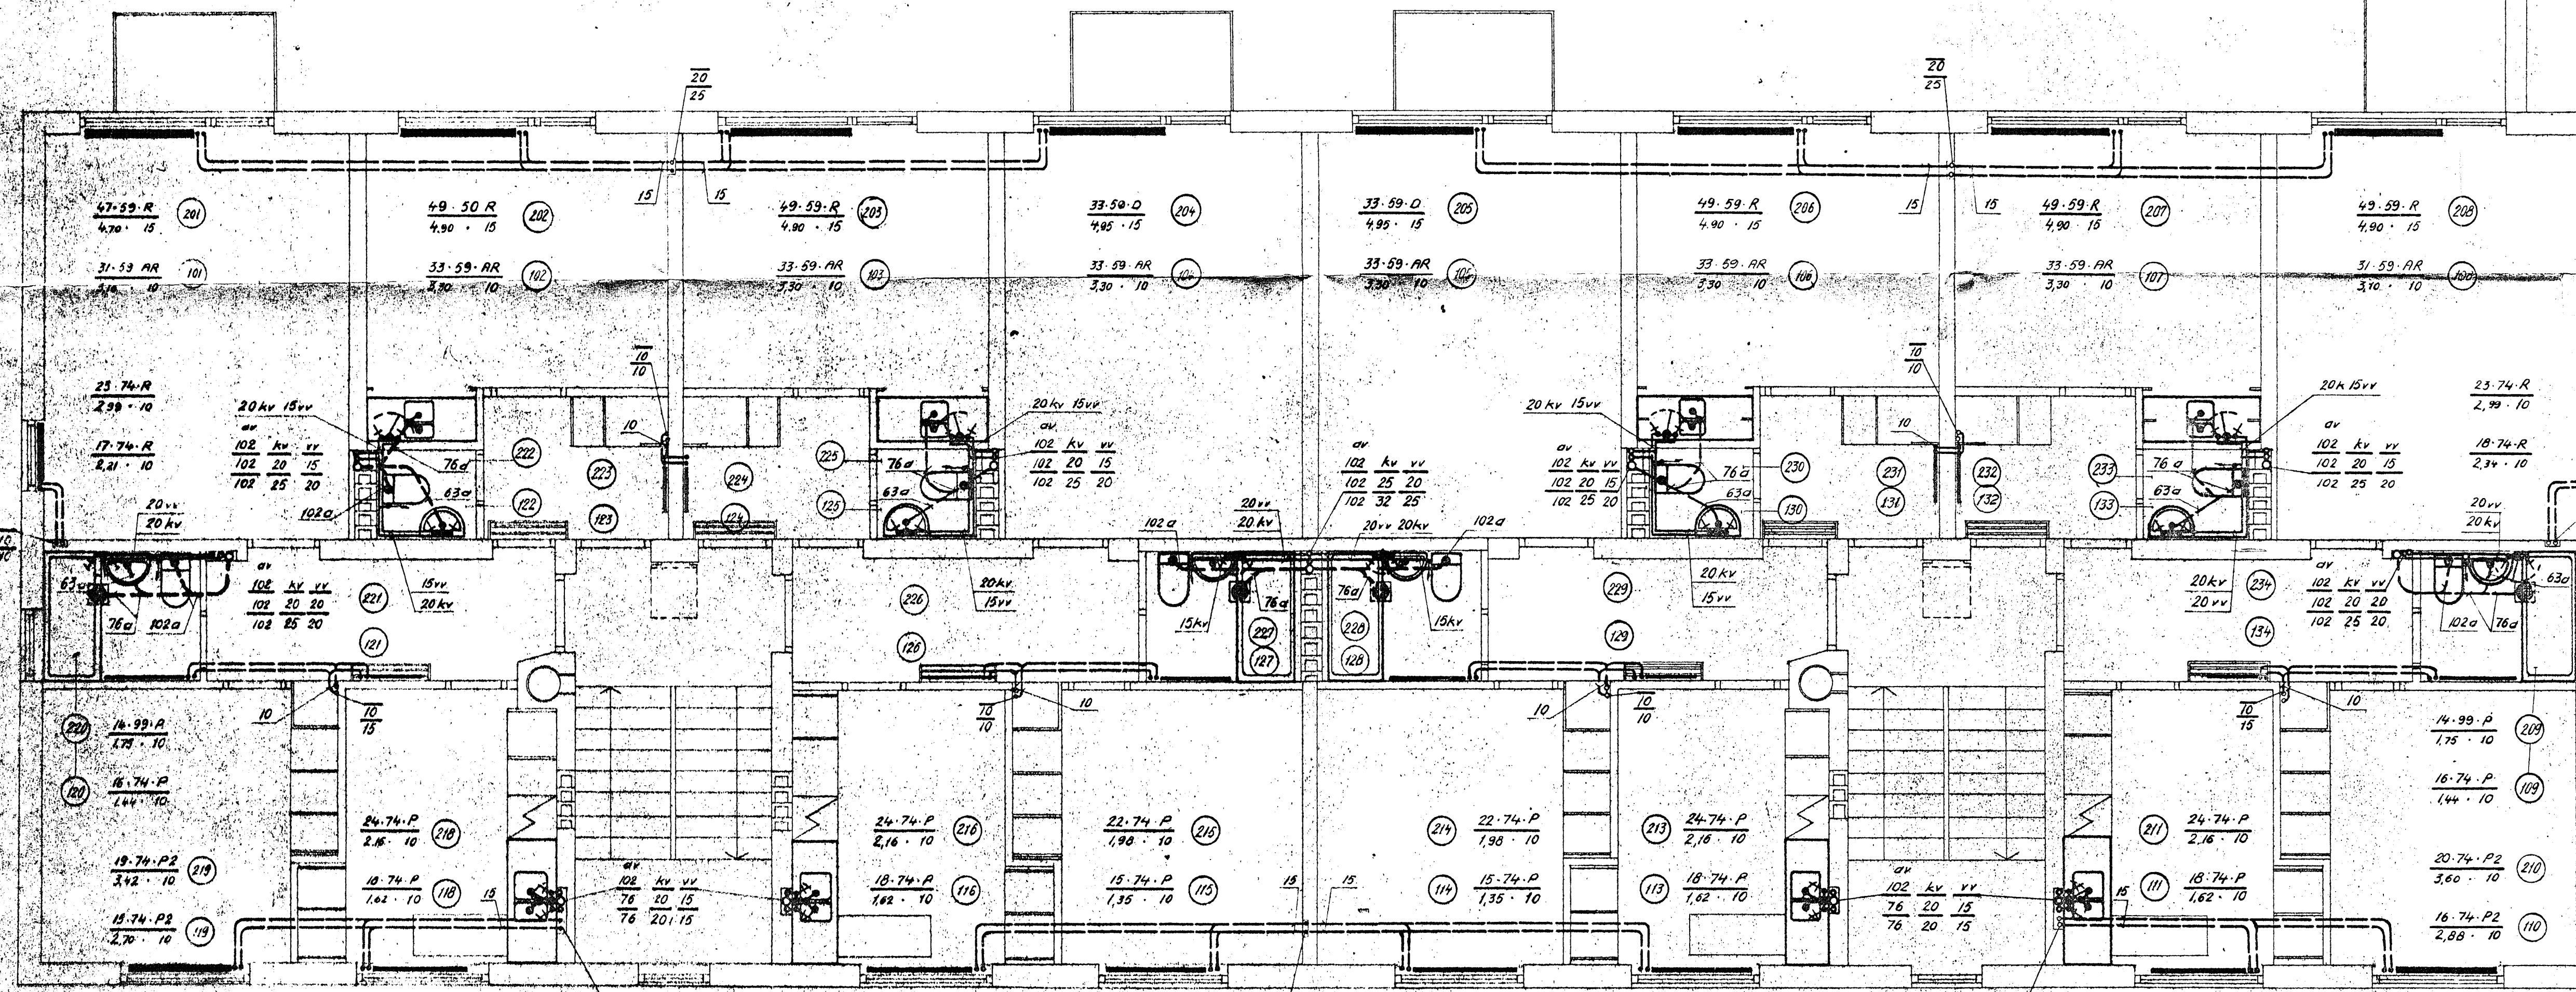

Vân 1 tr

Hus D

Vänning 2 tr.

Varning 1 tr

Våning 2tr.

Varning 1 tr.

Hus E

<i>Radiatorer i hallar</i>			
221, 226, 229, 234	$\frac{11 \cdot 74 \cdot P}{0,99 \cdot 10}$	223, 224, 231, 232	$\frac{11 \cdot 59 \cdot P}{0,825 \cdot 10}$
121, 123, 124, 126, 129, 131, 132, 134	$\frac{10 \cdot 59 \cdot P}{0,75 \cdot 10}$		

<u>Radiatorer i badrum</u>	
227,228	$\frac{9 \cdot 59 \cdot P}{0,675 \cdot 10}$
127,128	$\frac{6 \cdot 59 \cdot P}{0,45 \cdot 10}$